

8

7

6

5

4

3


2

1

NOT SHOWN:  
 HEATER IN PUMPHOUSE  
 6 ADJ SHELVES  
 1 - VERTICAL SLIDING TOOLBOARD  
 1 - HINGED WALL TOOLBOARD  
 2 TONE CAB PAINT BLACK OVER RED


H

H

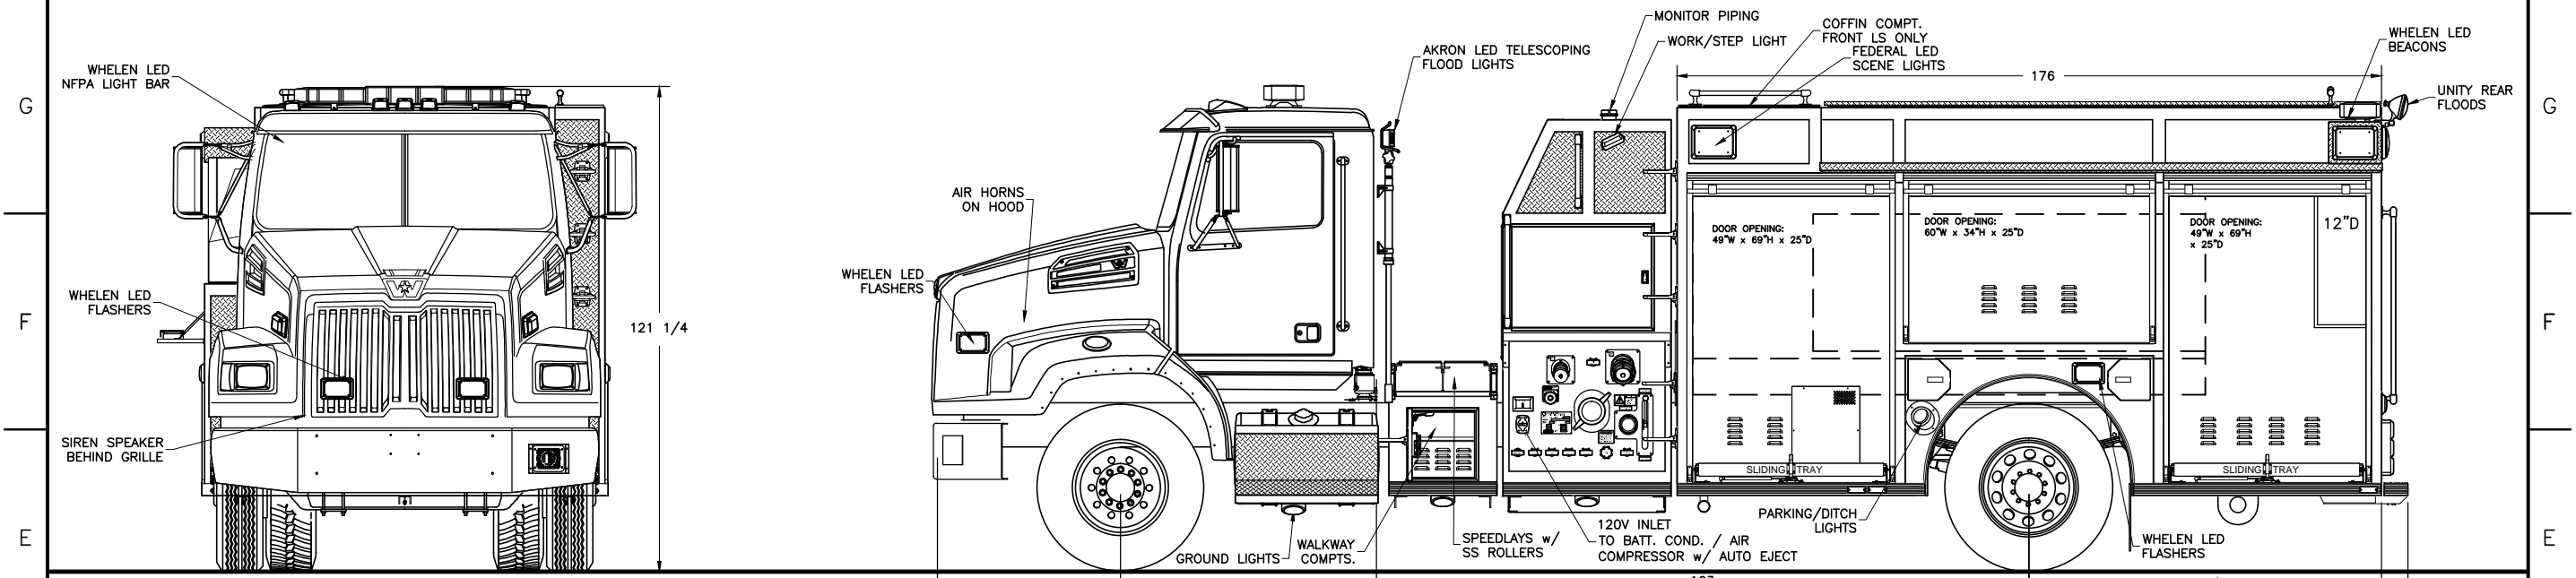

FRONT

LEFT SIDE

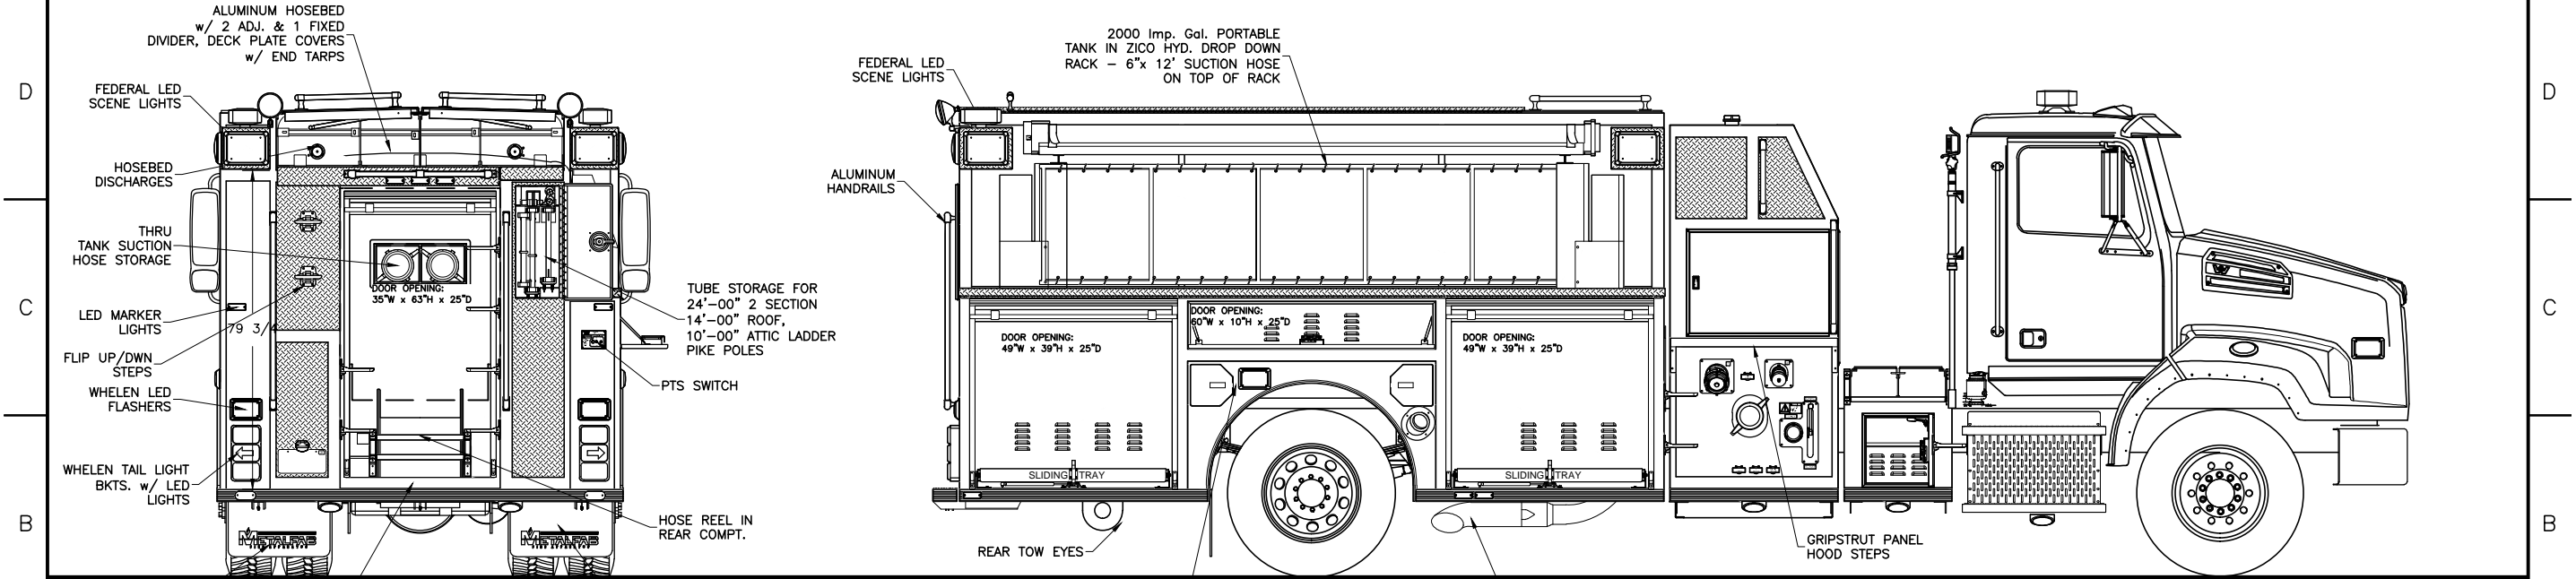

REAR

RIGHT SIDE

1	UPDATE TO SHOP ORDER	06-16-14
REV	DESCRIPTION	APVD BY DATE
REVISIONS		

CHASSIS: WESTERN STAR 4700SB  
 PUMP: HALE QMAX 1250 IGPM  
 TANK: 800 Imp. Gal. POLYPROPYLENE  
 1 - 20 Imp. Gal. FOAM CELL  
 FOAM: HYPRO FOAMPRO 2001

SUCTION: 1 - 6" LEFT (ELEC GATE)  
 1 - 6" RIGHT (ELEC GATE)  
 1 - 2 1/2" LEFT  
 1 - 2 1/2" RIGHT  
 1 - 3" TANK TO PUMP

DISCHARGES: 1 - 4" LEFT  
 1 - 4" RIGHT  
 1 - 3" MONITOR  
 1 - 2 1/2" LEFT  
 1 - 2 1/2" RIGHT  
 2 - 2 1/2" HOSEBED  
 1 - 2 1/2" TANK FILL  
 2 - 1 1/2" SPEEDLAYS (FOAM)  
 1 - 1 1/2" HOSE REEL (FOAM)

NORTH SHORE  
 FIRE DEPARTMENT  
 JOB No. PROPOSAL  
 DRAWN BY T CULLINS  
 DATE 02-07-14  
 METALFAB LTD.  
 847 CENTRAL ST. CENTREVILLE  
 NB. CANADA E7K 2E8

TITLE GENERAL ARRANGEMENT

DRAWING NO. FT-10591  
 REV 1

-ALL ALUMINUM CONSTRUCTION - ALL DIMENSIONS ARE IN INCHES & APPROXIMATE

8

7

6

5

4

3

2

1