
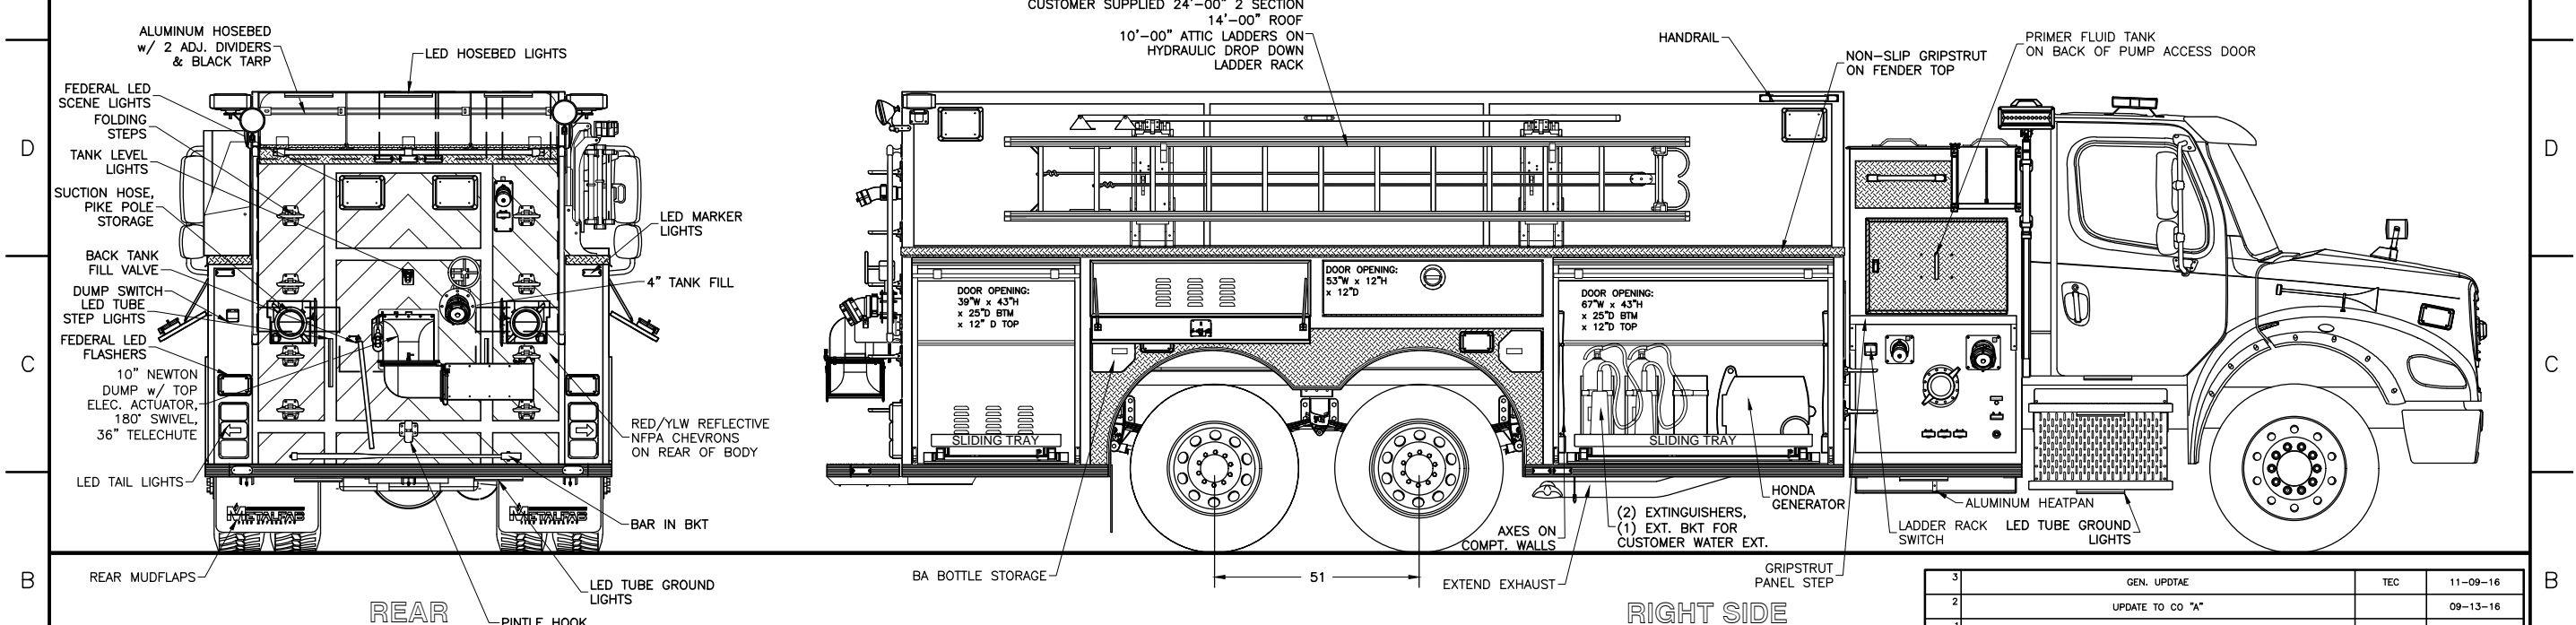


NOT SHOWN:
CONSOLE IN CAB
4 ADJ. SHELVES

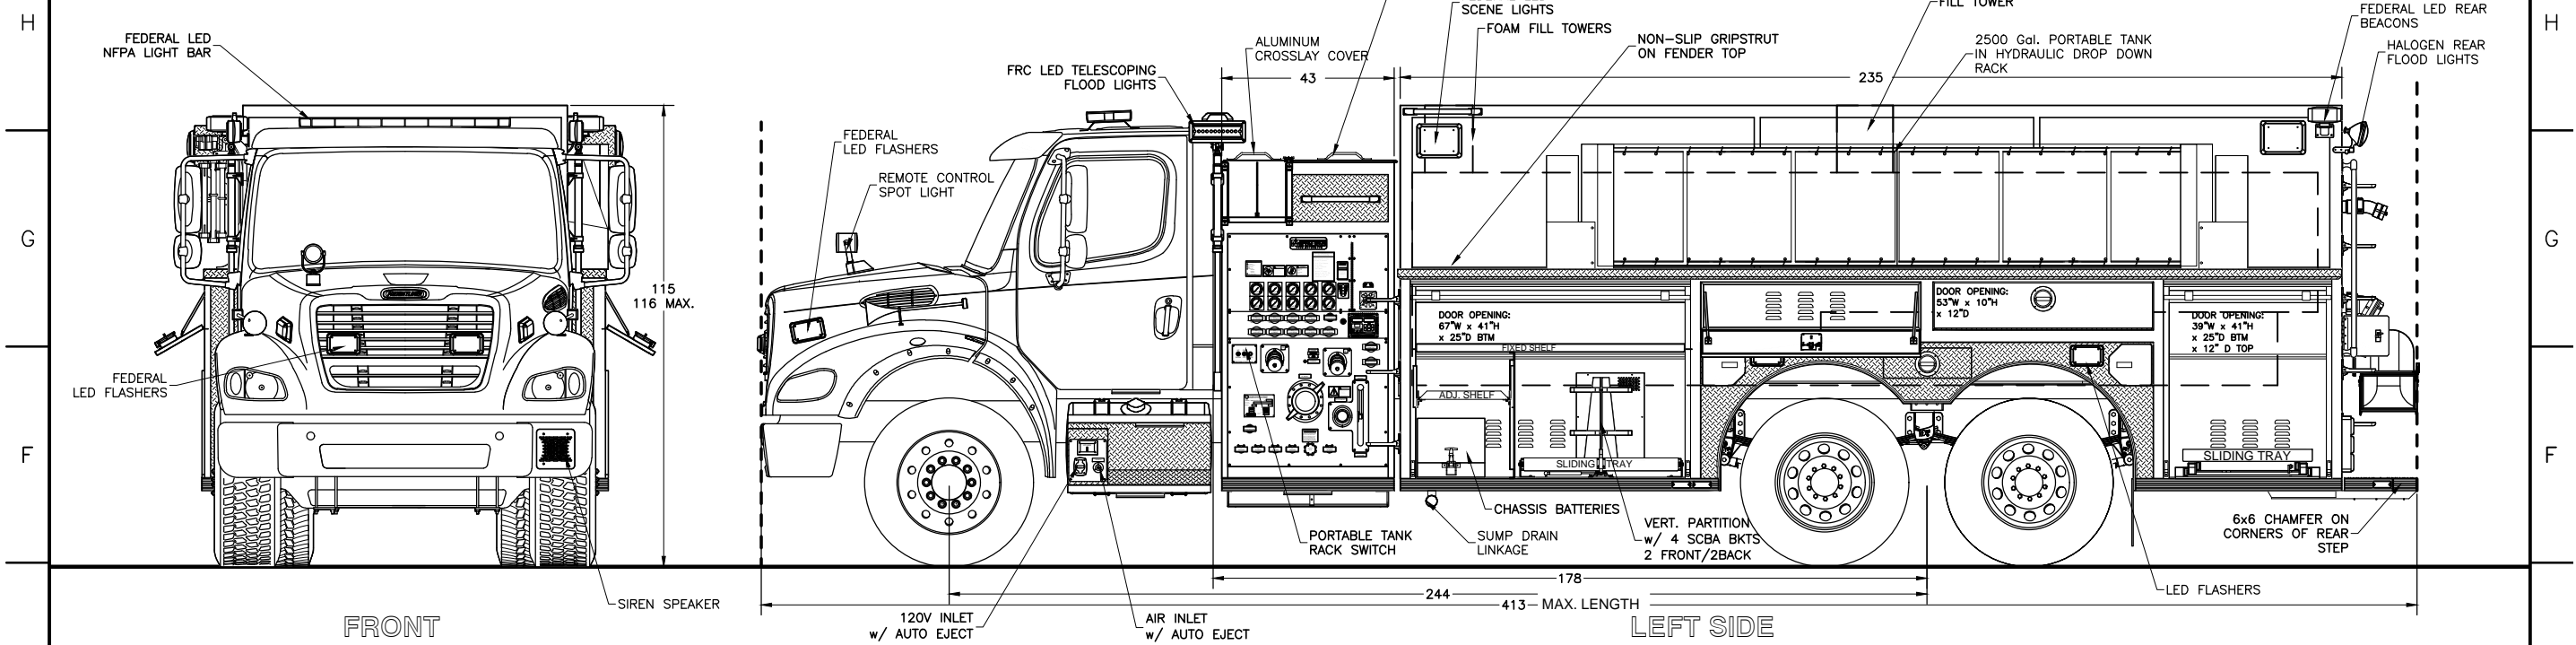

REV	DESCRIPTION	BY	DATE
3	GEN. UPD'AE	TEC	11-09-16
2	UPDATE TO CO "A"		09-13-16
1	S. ORDER REVIEW UPD'S		03-22-16
0	FIRST ISSUE		

REVISIONS

CHASSIS: CUSTOMER SUPPLIED FREIGHTLINER M2 112
 PUMP: HALE QFLO 1050 IGPM
 TANK: 2500 Imp. Gal. POLYPROPYLENE
 2 - 20 Imp. Gal. FOAM CELL
 FOAM: HYPRO FOAM PRO 2001 DUAL TANK SYSTEM

SUCTION: 1 - 6" LEFT (MAN. GATE)
 1 - 6" RIGHT (MAN. GATE)
 1 - 3" TANK TO PUMP
 1 - 2 1/2" LEFT

DISCHARGES: 1 - 4" RIGHT
 2 - 2 1/2" LEFT
 1 - 2 1/2" RIGHT
 1 - 2 1/2" REAR
 1 - 2" TANK FILL
 2 - 1 1/2" CROSSLAYS

ST. ANDREWS
 FIRE DEPARTMENT
 JOB NO. 18975
 DRAWN BY T CULLINS
 DATE 01-07-16
 METALFAB LTD.
 847 CENTRAL ST. CENTREVILLE
 NB. CANADA E7K 2E8

TITLE GENERAL ARRANGEMNET

DRAWING NO. FT-10793

REV 3

-ALL ALUMINUM CONSTRUCTION - ALL DIMENSIONS ARE IN INCHES & APPROXIMATE